


110'-6" [33.70m]

150'-0" [45.70m]

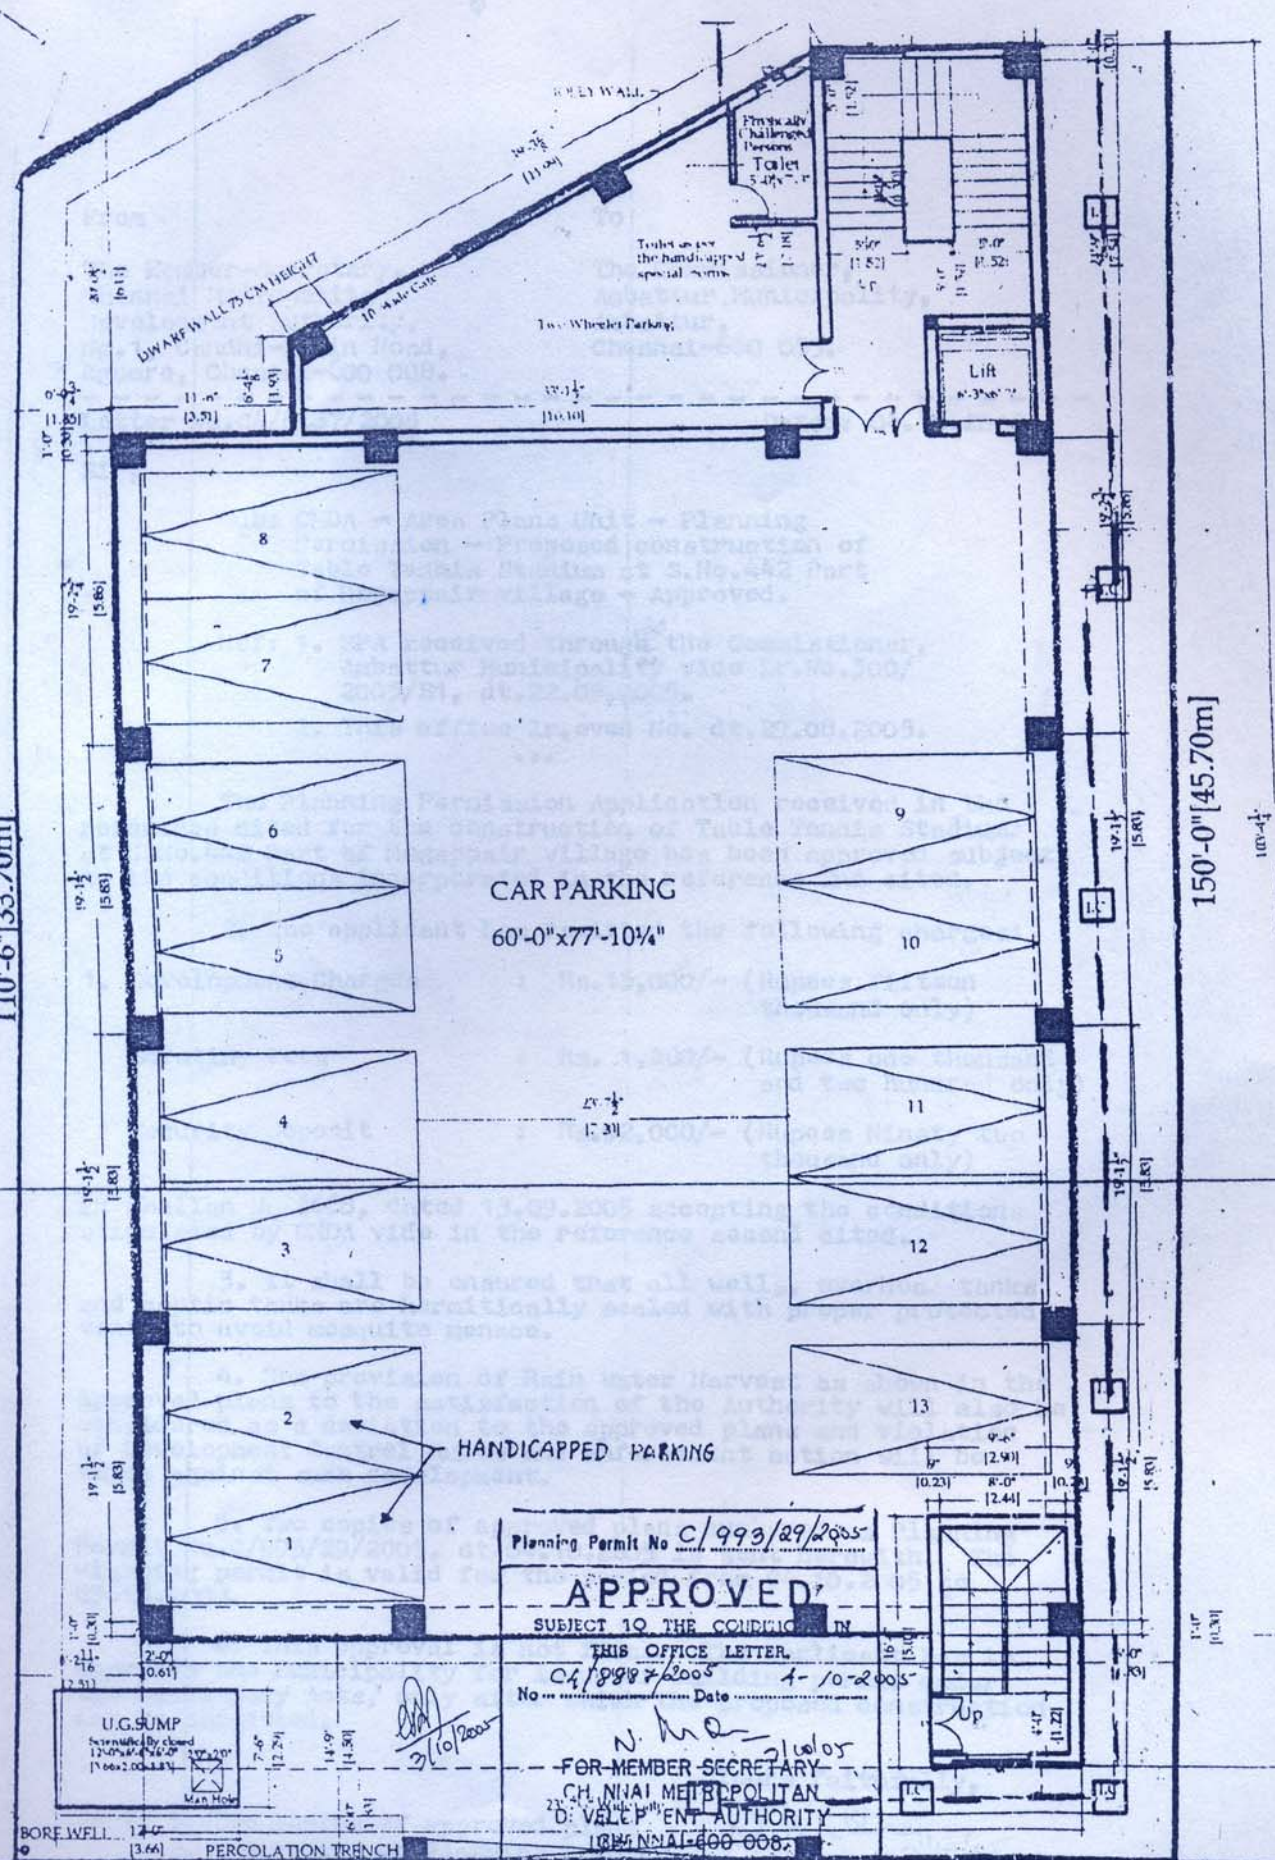

Planning Permit No C/999/29/2005

APPROVED
SUBJECT TO THE CONDITIONS IN
THIS OFFICE LETTER.

No C/999/29/2005 Date 4-10-2005

[Signature]
2/10/2005

FOR MEMBER SECRETARY
CH. NINAI METROPOLITAN
DEVELOPMENT AUTHORITY
CH. NINAI-400-008

74'-4" [22.67m]

DWARF WALL 75 CM HEIGHT SEWER LINE CONNECTED TO MAIN DRAIN

20 M WIDE ROAD